
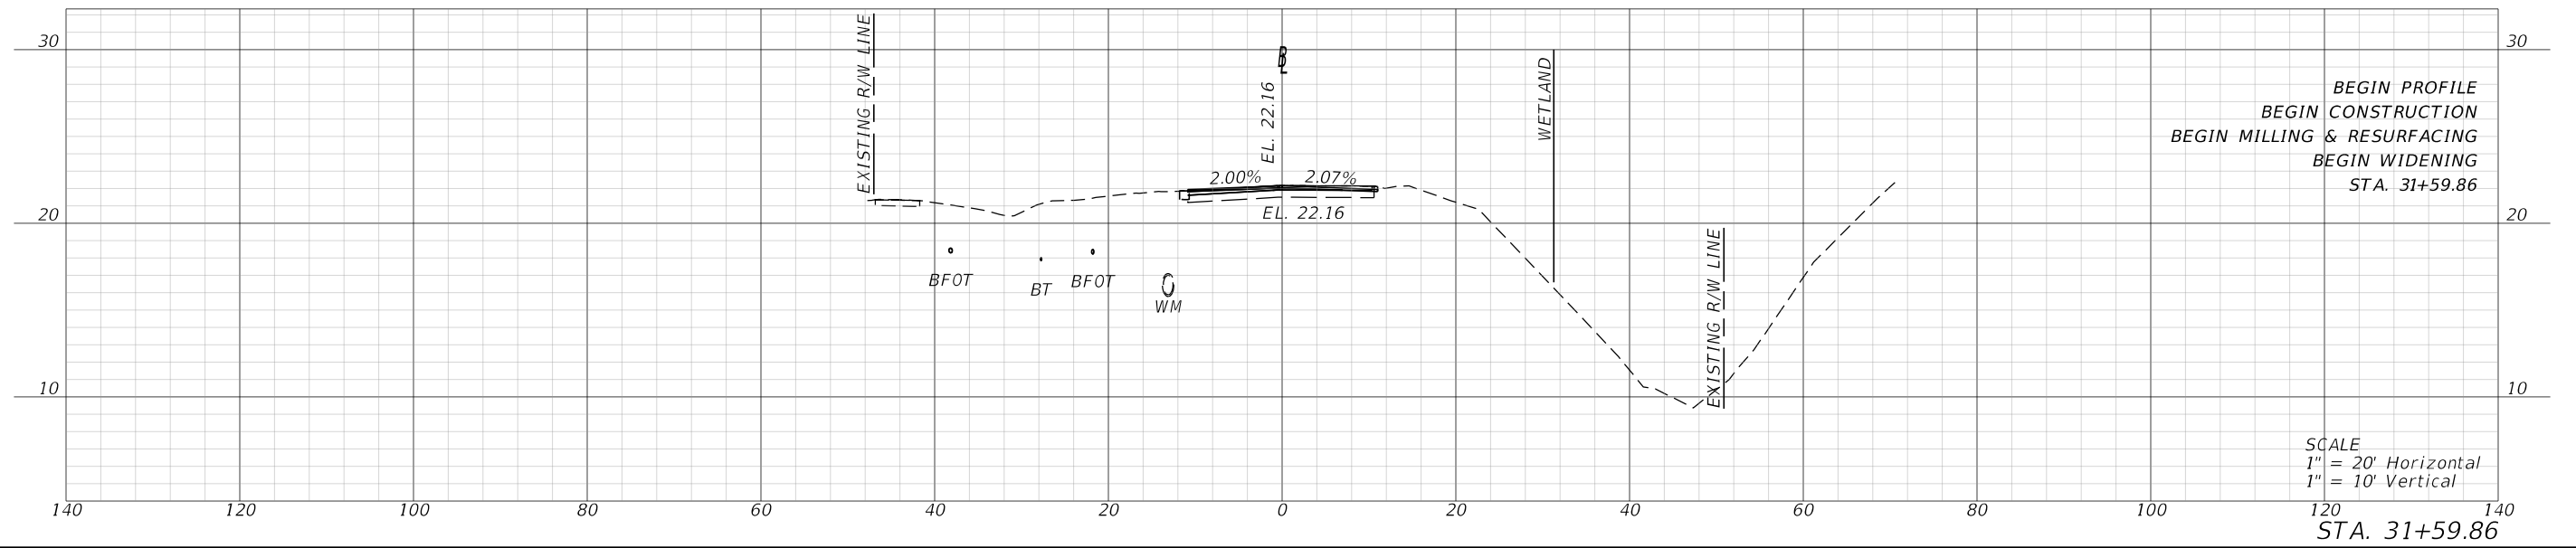


3/21/2024 2:38:49 PM 2136mmj
X:\4586800\2105161\TECH\CAD\44542915201\Roadway\RD\SRD_5th_Street_Cross_Sections_01.dgn

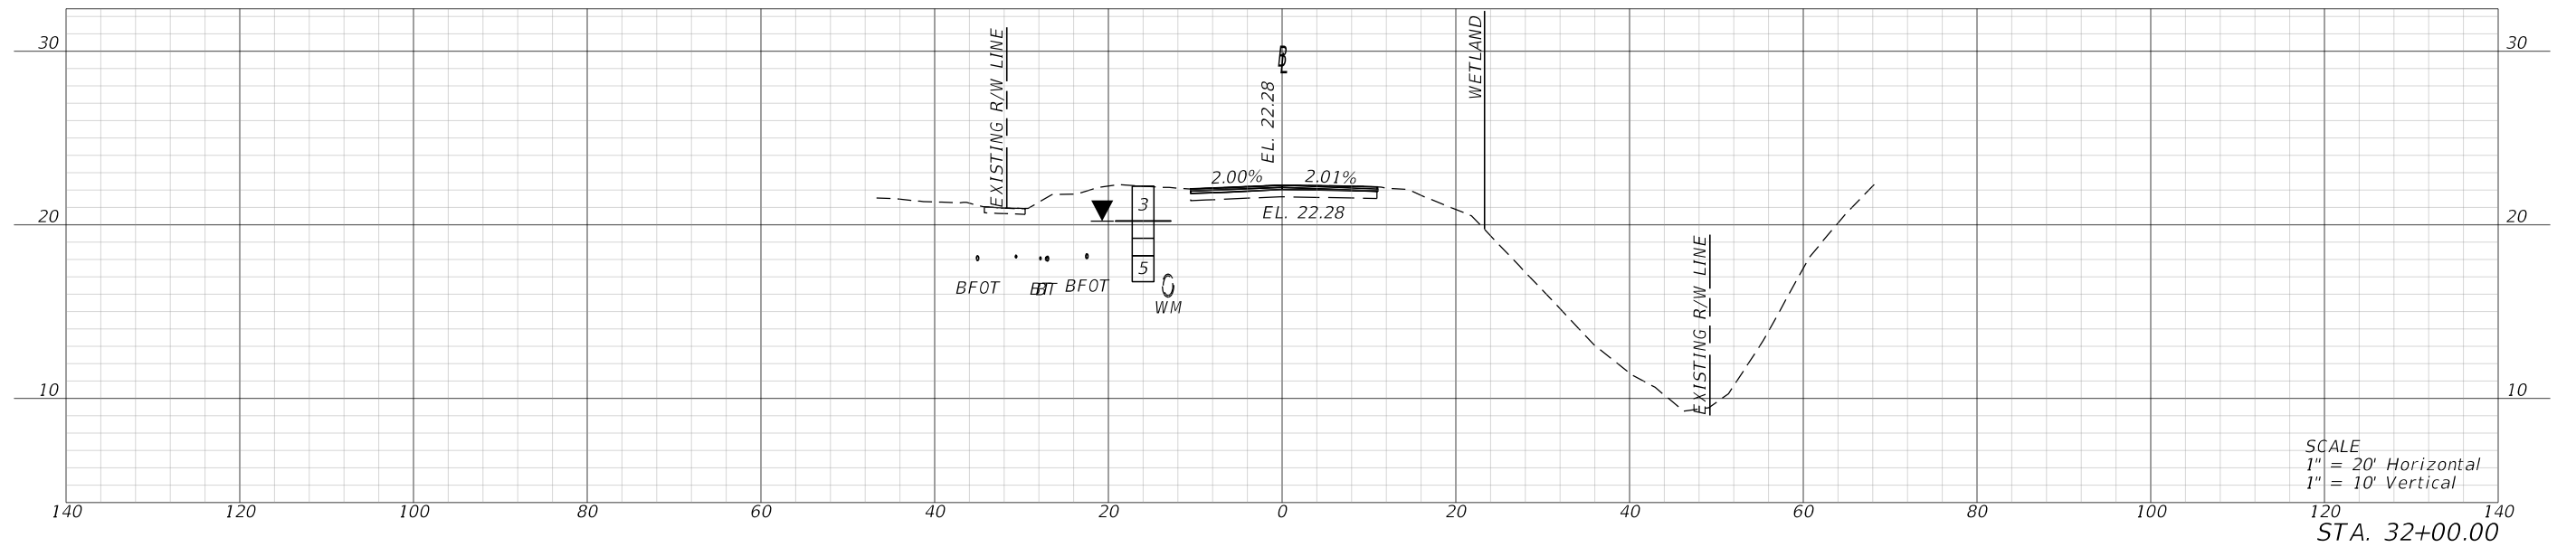


REVISIONS				ENGINEER OF RECORD			STATE OF FLORIDA DEPARTMENT OF TRANSPORTATION			CROSS SECTIONS 5TH STREET	SHEET NO.
DATE	DESCRIPTION	DATE	DESCRIPTION	ROAD NO.	COUNTY	FINANCIAL PROJECT ID	1				
				MATTHEW M. JOHNSON, P.E. LICENSE NUMBER 69754 MEAD & HUNT, INC. 1424 PIEDMONT DRIVE EAST, SUITE 100 TALLAHASSEE, FL 32308	SR 111	DUVAL		445429-1-52-01			

THE OFFICIAL RECORD OF THIS SHEET IS THE ELECTRONIC FILE DIGITALLY SIGNED AND SEALED UNDER RULE 61G15-23.004, F.A.C.


3/21/2024 2:38:51 PM 2136mm

\\c:\p\mead\h\inc\projects\61615-23\04\5TH STREET\CROSS SECTIONS\01.dwg

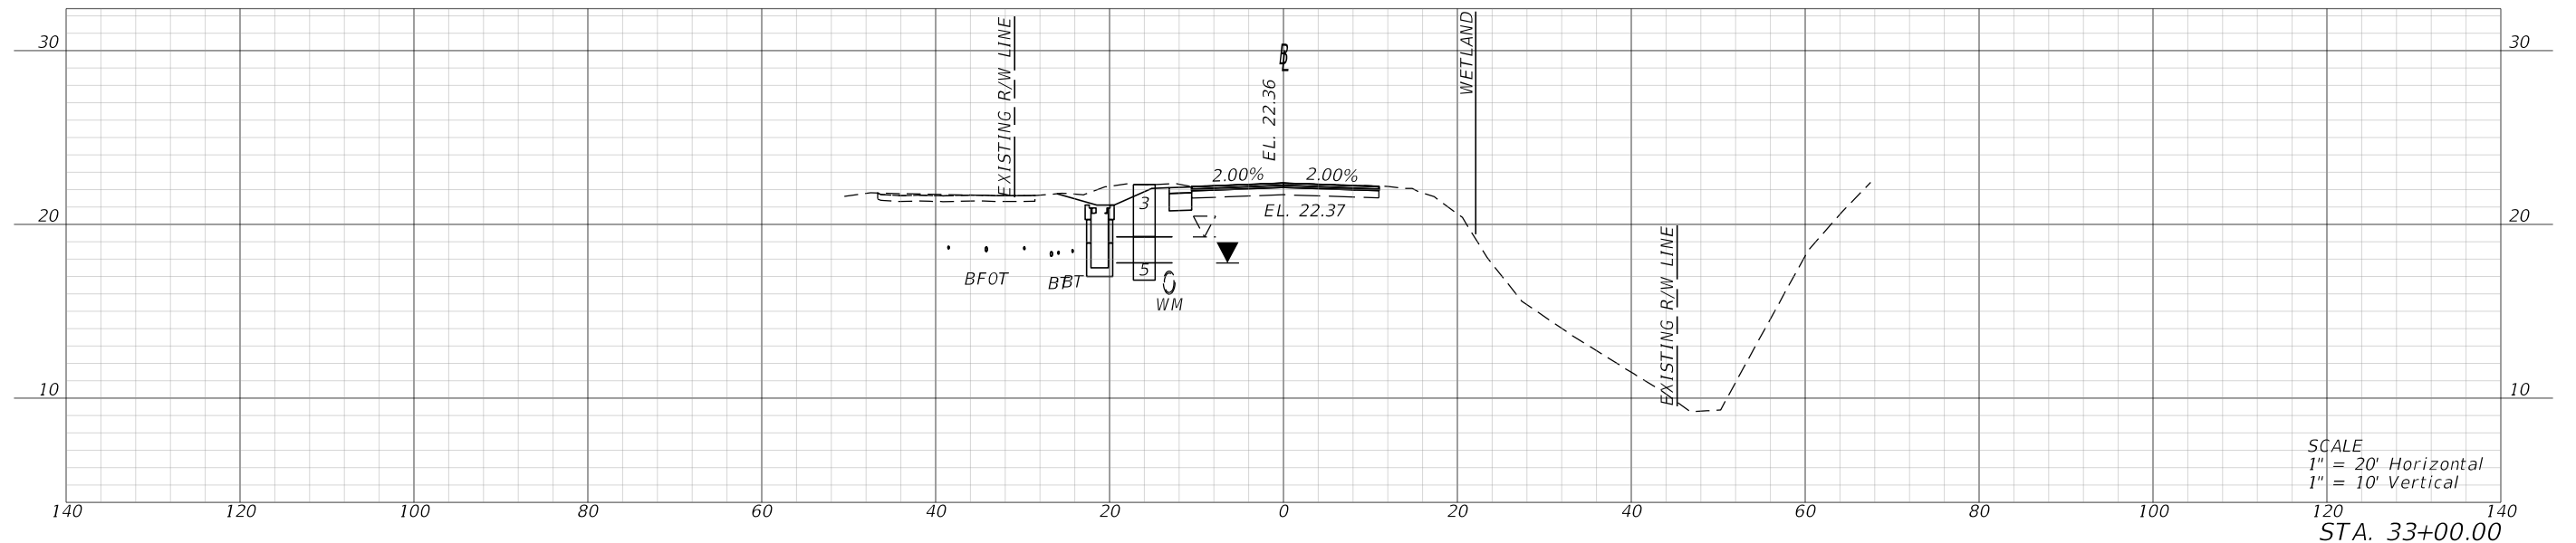

SCALE
1" = 20' Horizontal
1" = 10' Vertical

STA. 33+00.00

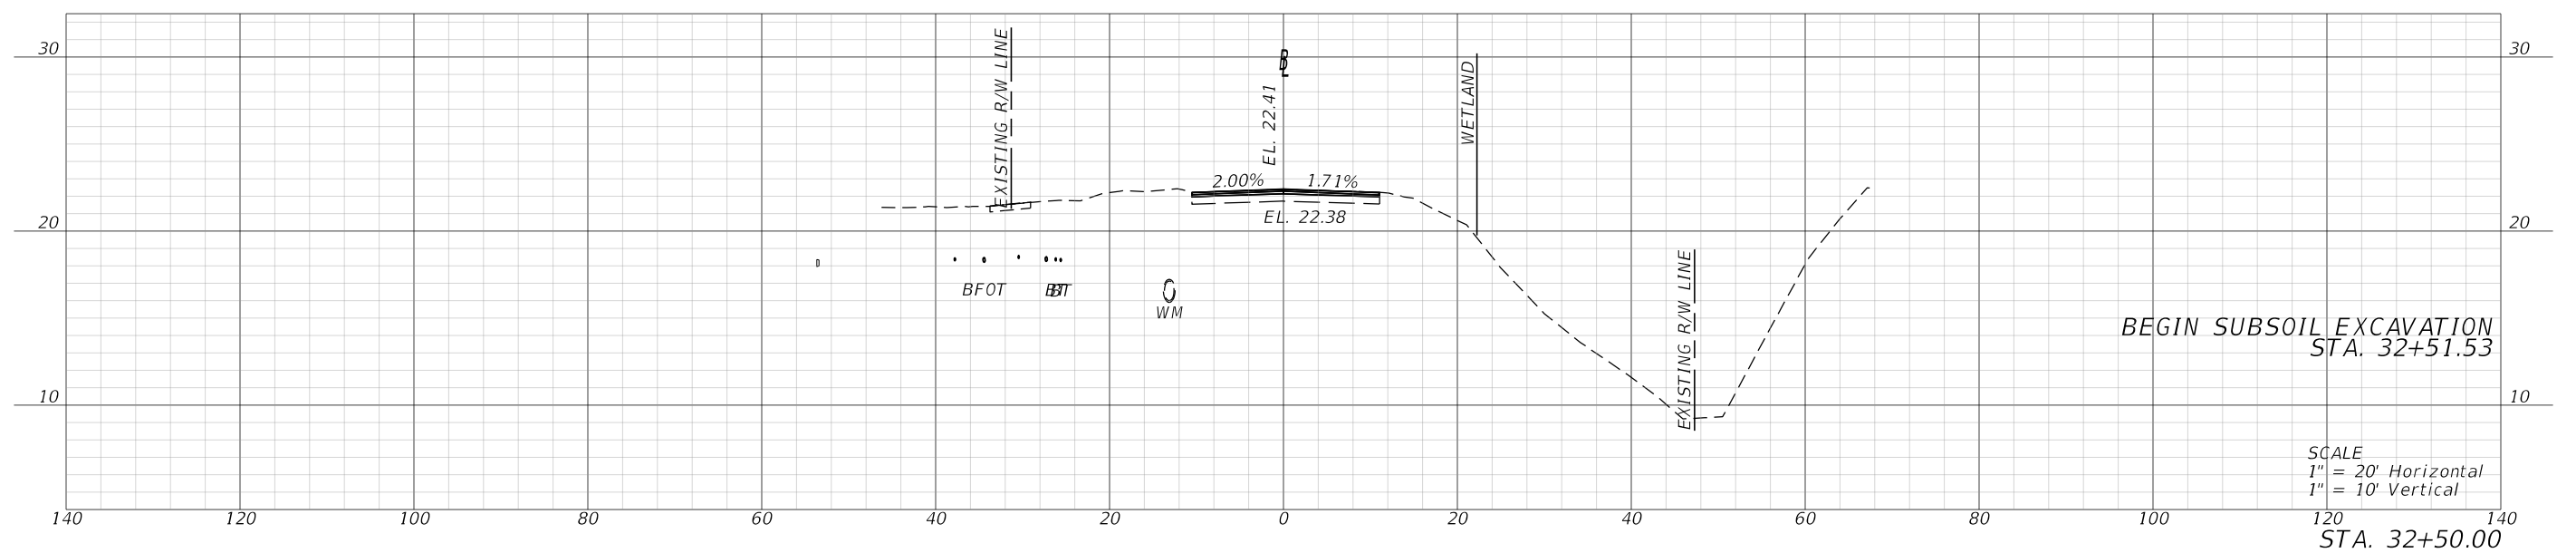

SCALE
1" = 20' Horizontal
1" = 10' Vertical



STA. 32+50.00

BEGIN SUBSOIL EXCAVATION
STA. 32+51.53

REVISIONS				ENGINEER OF RECORD			STATE OF FLORIDA DEPARTMENT OF TRANSPORTATION			CROSS SECTIONS 5TH STREET	SHEET NO.
DATE	DESCRIPTION	DATE	DESCRIPTION				ROAD NO.	COUNTY	FINANCIAL PROJECT ID		
				MATTHEW M. JOHNSON, P.E. LICENSE NUMBER 69754 MEAD & HUNT, INC. 1424 PIEDMONT DRIVE EAST, SUITE 100 TALLAHASSEE, FL 32308			SR 111	DUVAL	445429-1-52-01		2

THE OFFICIAL RECORD OF THIS SHEET IS THE ELECTRONIC FILE DIGITALLY SIGNED AND SEALED UNDER RULE 61G15-23.004, F.A.C.


3/21/2024 2:38:53 PM 2136mmj
X:\4586800\210516101\TECH\CAD\44542915201\Roadway\RD\SRD_5th_Street_Cross_Sections_01.dgn

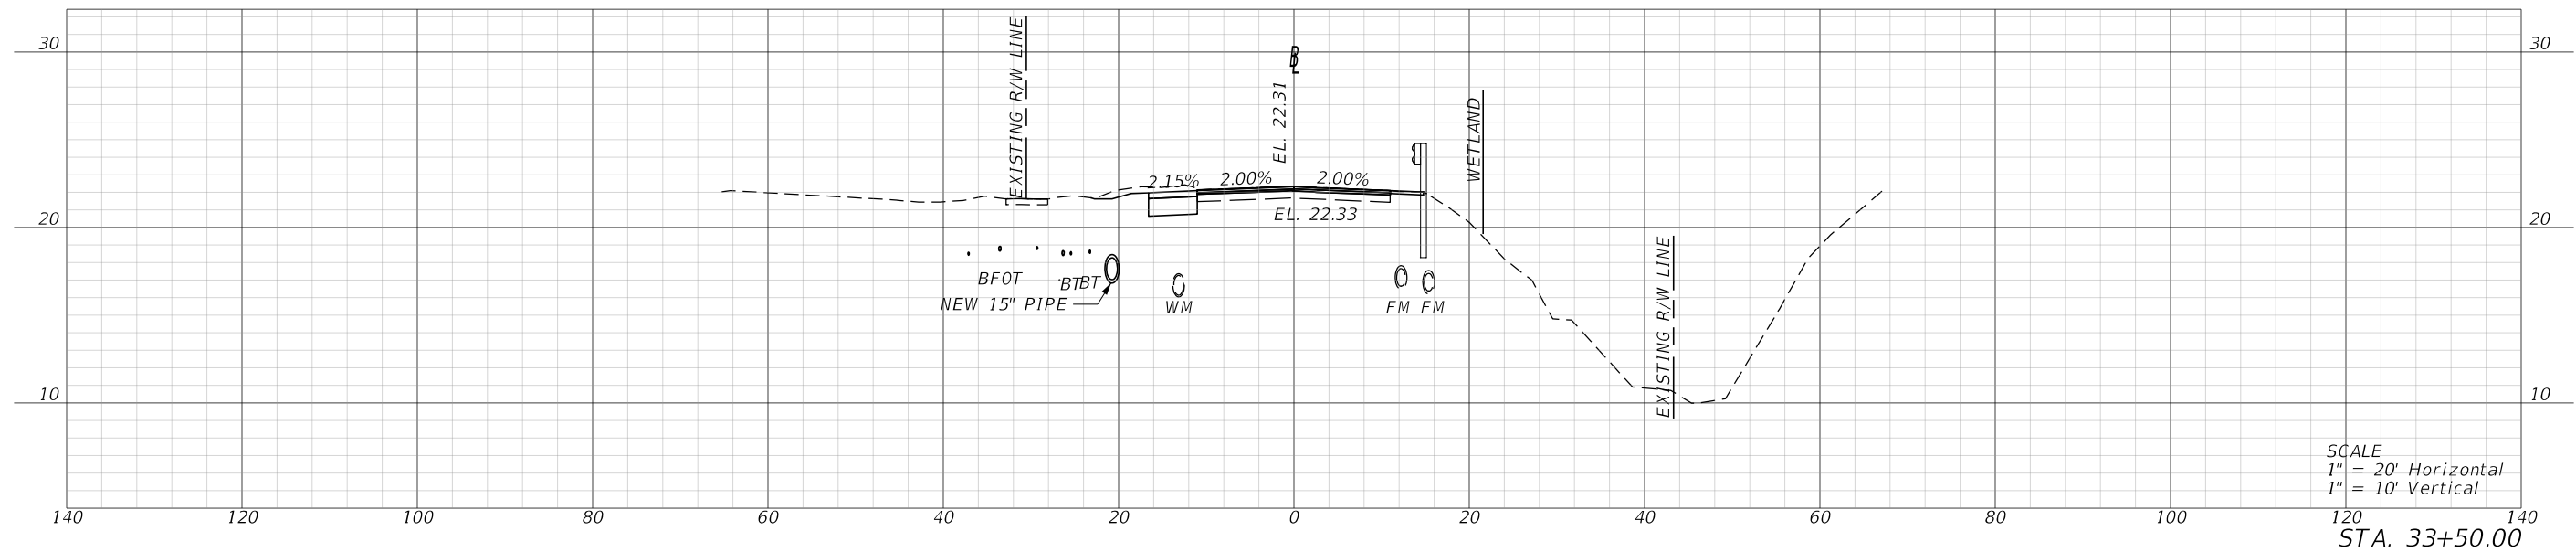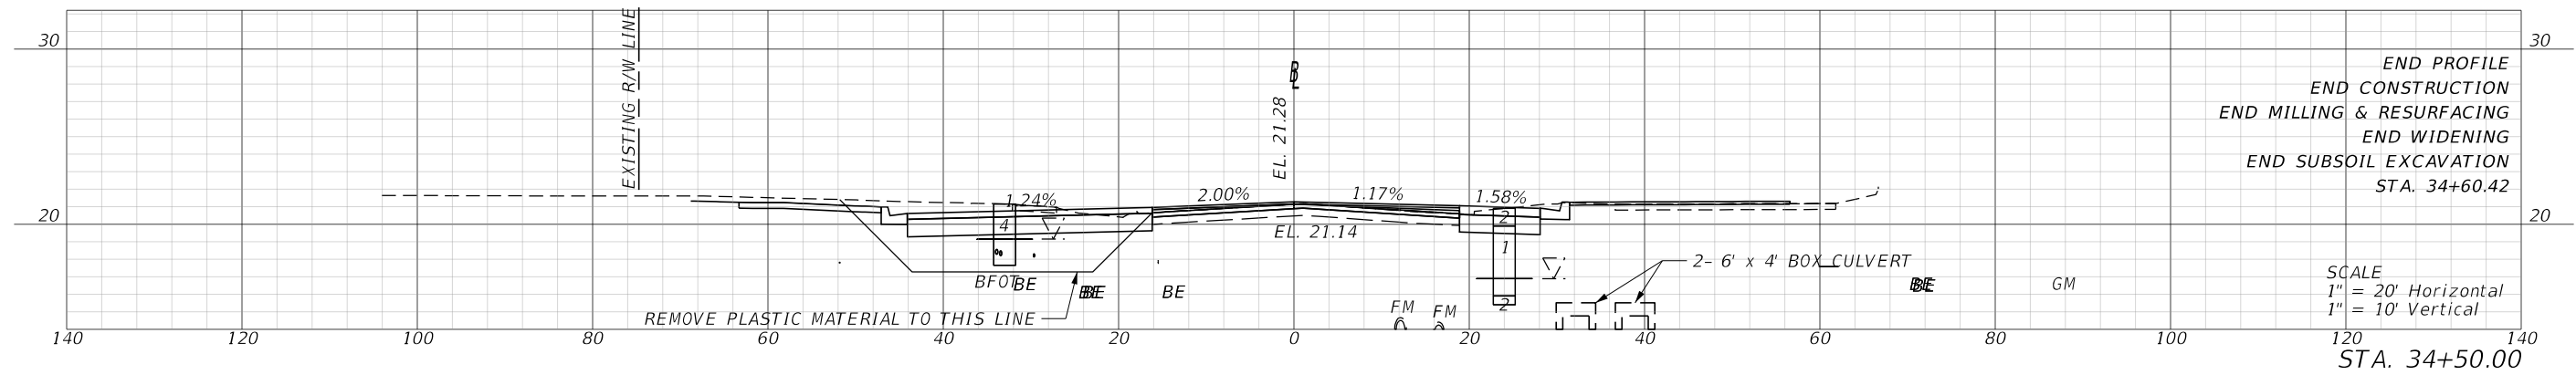

REVISIONS				ENGINEER OF RECORD			STATE OF FLORIDA DEPARTMENT OF TRANSPORTATION			CROSS SECTIONS 5TH STREET	SHEET NO. 3
DATE	DESCRIPTION	DATE	DESCRIPTION	MATTHEW M. JOHNSON, P.E. LICENSE NUMBER 69754 MEAD & HUNT, INC. 1424 PIEDMONT DRIVE EAST, SUITE 100 TALLAHASSEE, FL 32308			ROAD NO.	COUNTY	FINANCIAL PROJECT ID		
				SR 111	DUVAL	445429-1-52-01					

THE OFFICIAL RECORD OF THIS SHEET IS THE ELECTRONIC FILE DIGITALLY SIGNED AND SEALED UNDER RULE 61G15-23.004, F.A.C.

3/21/2024 2:38:54 PM 2136mmJ \\compmead\m\c\p\external\m\j\4480800\210210\1\VECTA\AD\4480800_511_5TH_STREET_CROSS_SECTIONS_01.dgn

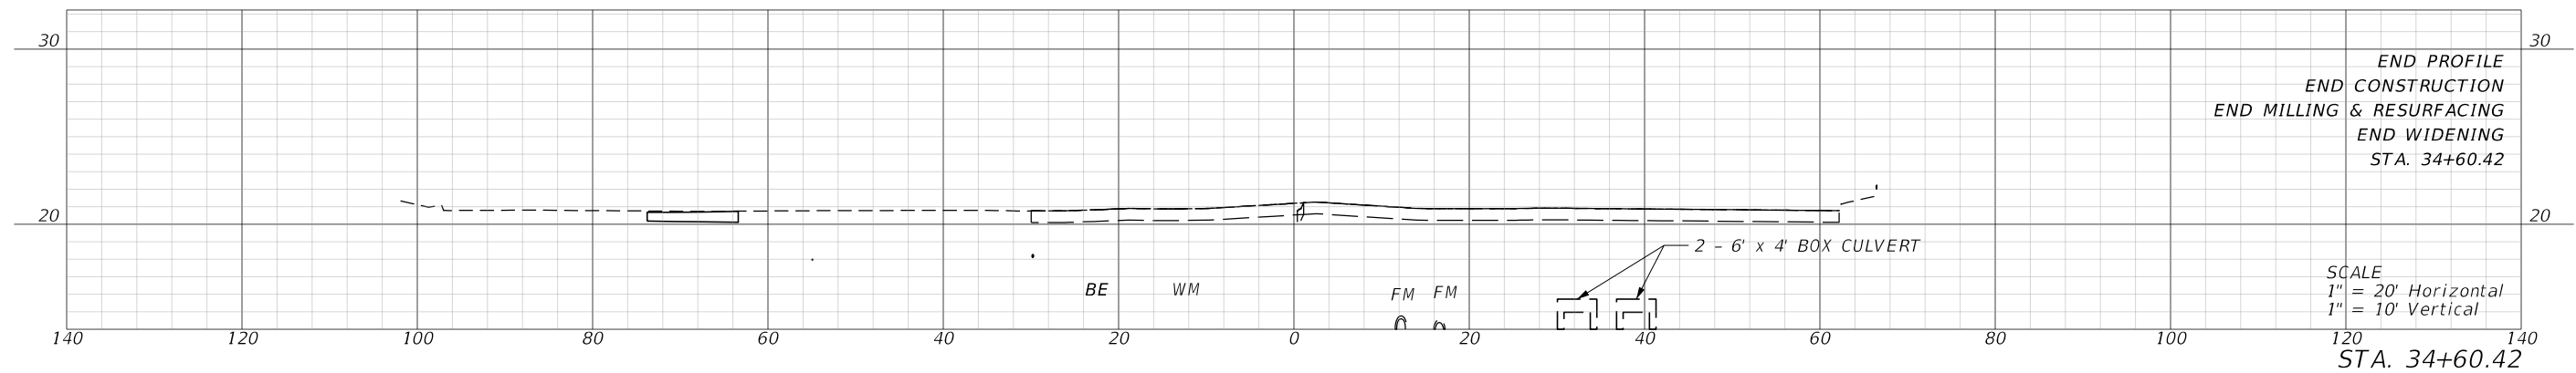

REVISIONS				ENGINEER OF RECORD			STATE OF FLORIDA DEPARTMENT OF TRANSPORTATION			CROSS SECTIONS 5TH STREET	SHEET NO.
DATE	DESCRIPTION	DATE	DESCRIPTION	MATTHEW M. JOHNSON, P.E. LICENSE NUMBER 69754 MEAD & HUNT, INC. 1424 PIEDMONT DRIVE EAST, SUITE 100 TALLAHASSEE, FL 32308			ROAD NO.	COUNTY	FINANCIAL PROJECT ID		4
											SR 111

THE OFFICIAL RECORD OF THIS SHEET IS THE ELECTRONIC FILE DIGITALLY SIGNED AND SEALED UNDER RULE 61G15-23.004, F.A.C.